


NOTE:
 5 PARKING SPACES WILL POTENTIALLY
 BE LOST TO IMPROVE SAFETY. TO BE
 CONFIRMED DURING DESIGN

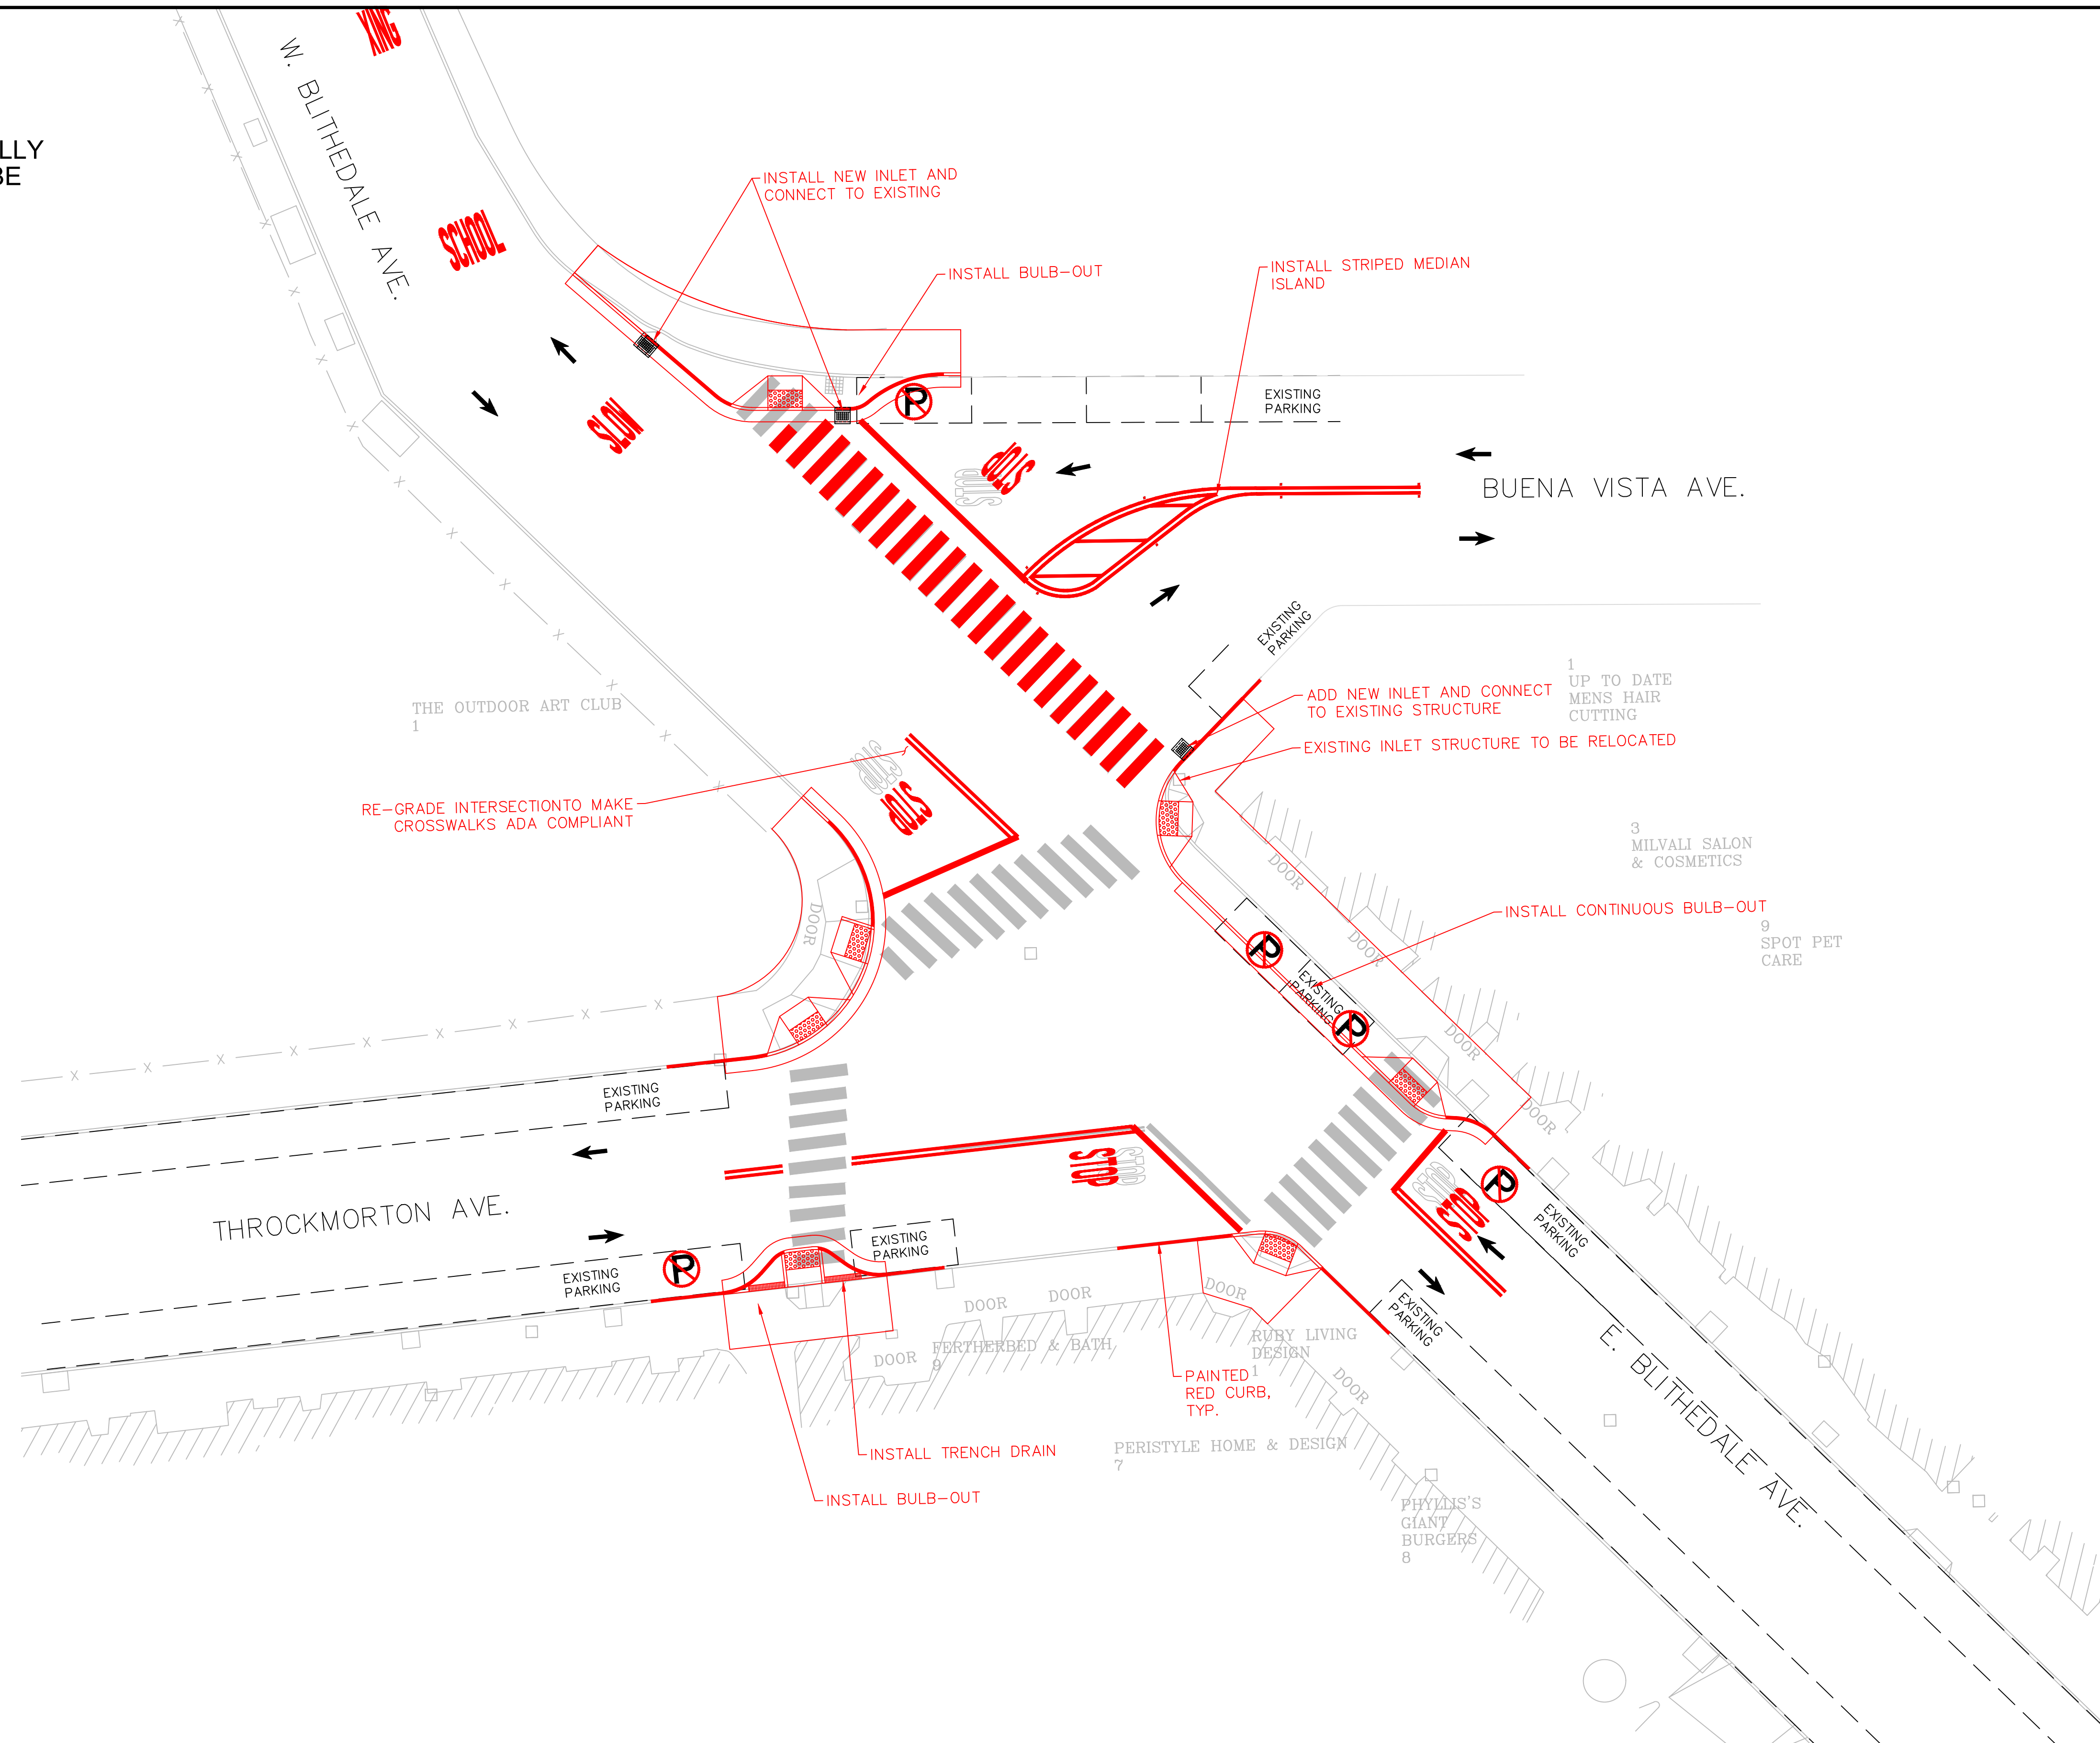

PRELIMINARY
 (FOR DISCUSSION PURPOSES)

Parisi TRANSPORTATION CONSULTING
 1750 Bridgeway, Suite B208
 Sausalito, CA 94965
 (415) 649-6000



A


MILL VALLEY DOWNTOWN PROJECT
E. BLITHEDALE AVE. / W. BLITHEDALE AVE. / THROCKMORTON AVE. / BUENA VISTA AVE.
PROPOSED IMPROVEMENTS CONCEPT

DRAWN: BA/MG CHECKED: DP
 DESIGNED: BA/MG APPROVED: DP

REVISIONS		DATE	SCALE
△		11/02/2020	1" = 16'
△			
△			
△			
△			
NO.	DESCRIPTION		

PTC PROJECT NO.	18080
DRAWING	P-1
SHEET NO.	1 OF 3

NOTE:
 3 PARKING SPACES WILL POTENTIALLY
 BE LOST TO IMPROVE SAFETY. TO BE
 CONFIRMED DURING DESIGN

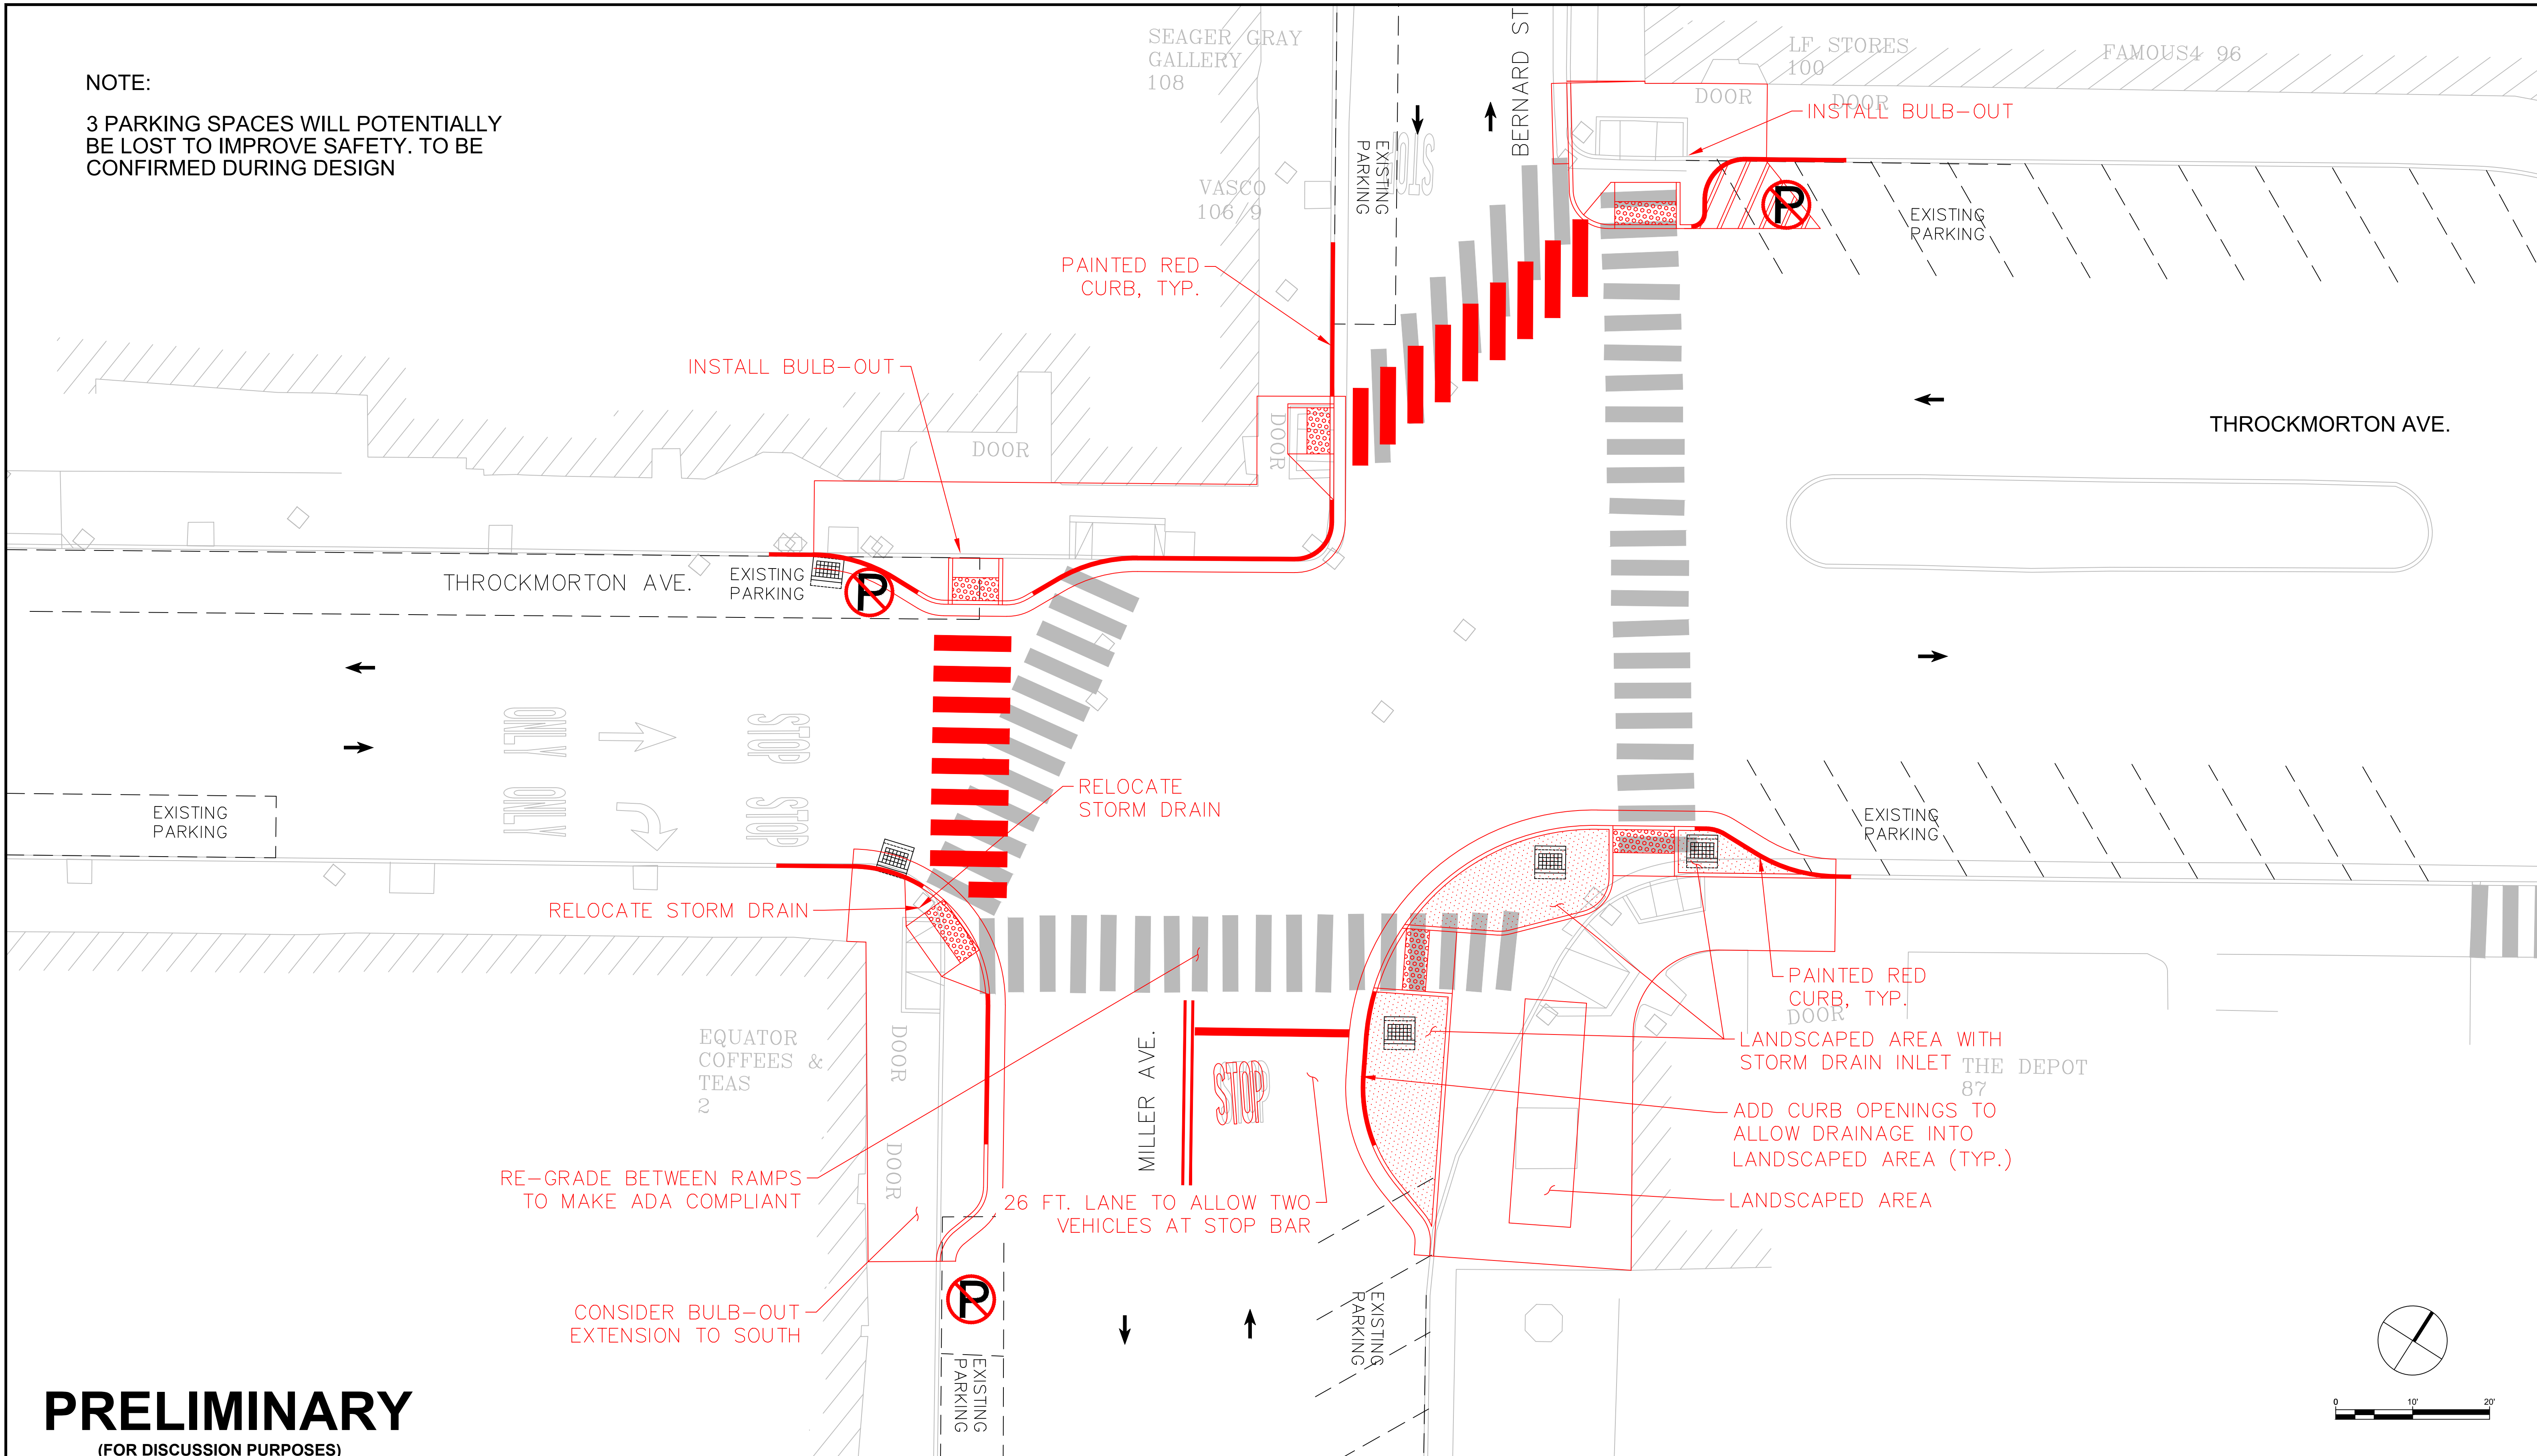

PRELIMINARY
 (FOR DISCUSSION PURPOSES)

Parisi
 TRANSPORTATION CONSULTING



(C)

MILL VALLEY DOWNTOWN PROJECT
MILLER AVE. / BERNARD ST. / THROCKMORTON AVE.
PROPOSED IMPROVEMENTS CONCEPT

DRAWN: BA/MG
 CHECKED: DP
 DESIGNED: BA/MG
 APPROVED: DP

REVISIONS		DATE	SCALE
△		11/02/2020	1" = 10'
△			
△			
△			
△			
NO.	DESCRIPTION		

PTC PROJECT NO. 18080
 DRAWING **P-3**
 SHEET NO. **3 OF 3**